




**A LEFT SIDE ELEVATION**  
A2.0 SCALE: 1/8" = 1'-0"

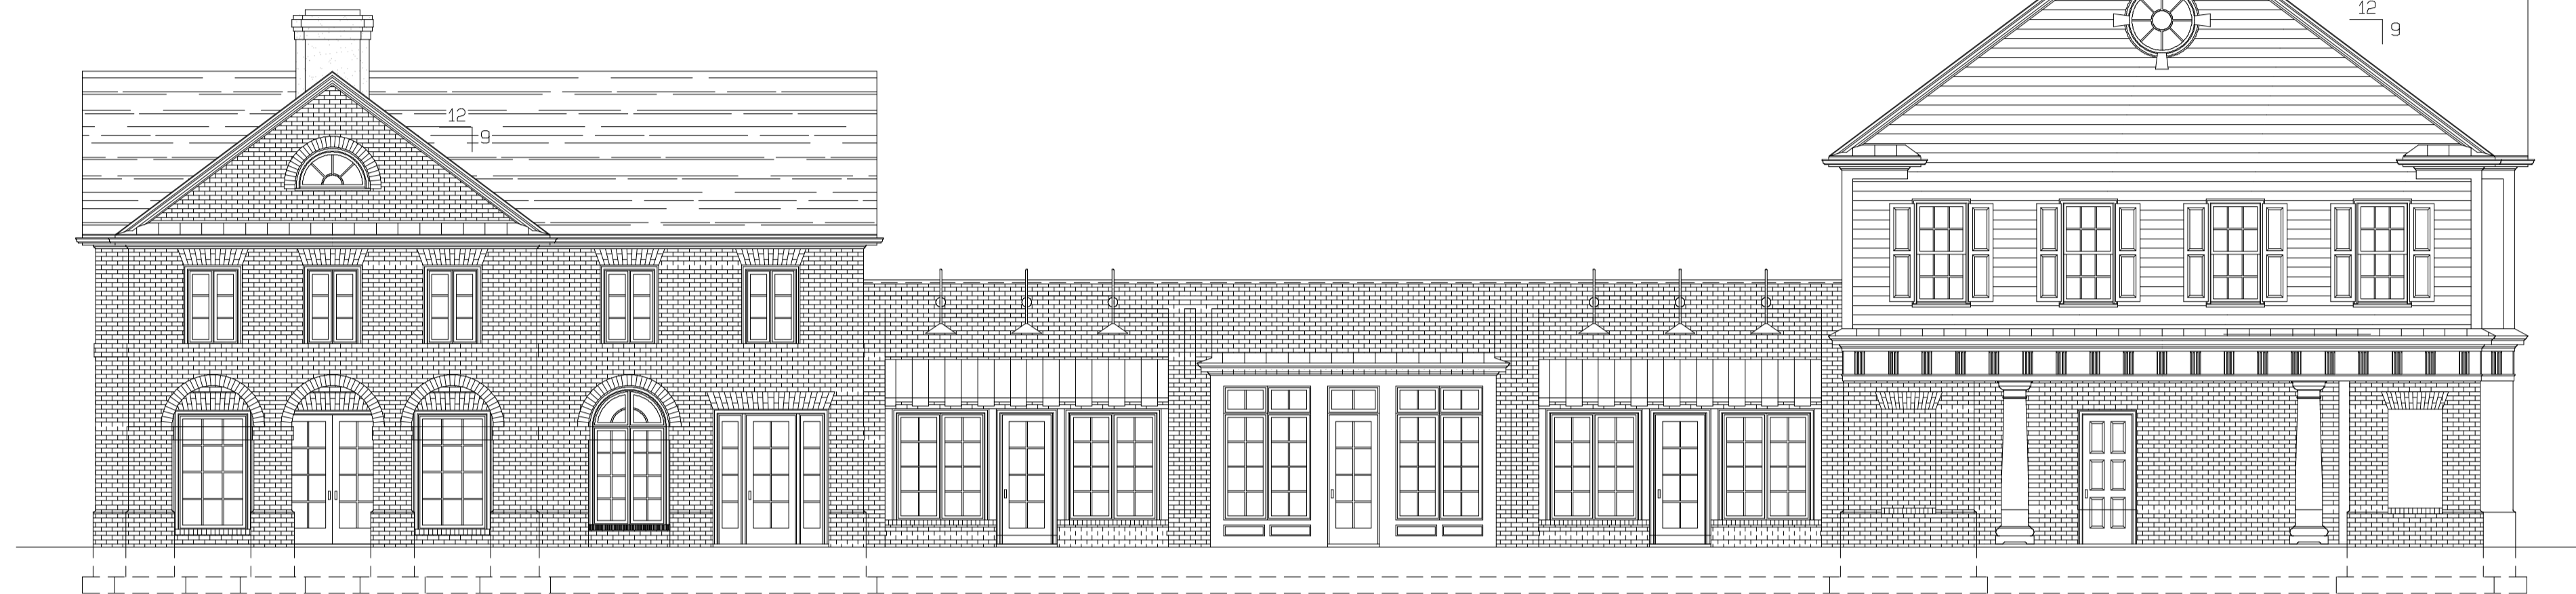


**B FRONT ELEVATION**  
A2.0 SCALE: 1/8" = 1'-0"



**C RIGHT SIDE ELEVATION**  
A2.0 SCALE: 1/8" = 1'-0"



**D REAR ELEVATION**  
A2.0 SCALE: 1/8" = 1'-0"

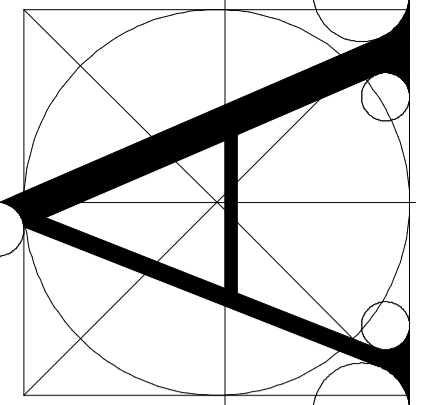

**TIMMONS • KELLEY**  
ARCHITECTS

14005 STEEPLESTONE DRIVE • MIDLOTHIAN, VIRGINIA 23113  
PH: (804) 897-5636 • FAX: (804) 897-5635  
© THIS DRAWING IS THE PROPERTY OF TIMMONS • KELLEY ARCHITECTS AND MAY NOT BE USED FOR ANY OTHER PROJECT OR REPRODUCED IN ANY WAY WITHOUT WRITTEN PERMISSION.

EXTERIOR ELEVATIONS  
**MIDLOTHIAN VILLAGE**  
**BUILDING E**  
CHESTERFIELD COUNTY, VIRGINIA

DATE:	DRAWING STATUS:
9/25/06	SCHEMATIC DESIGN

PROJECT NO:	05-204
DRAWN BY:	MGE
ARCHITECT:	J. TIMMONS
SHEET NO:	<b>A2.0</b>